

OCGT EQUIPMENT LEGEND:

- GT1 PROPOSED 400kV AIS COMPOUND
- GT2 FIRE WATER RETENTION TANK (3000m³)
- GT3 TRANSFORMERS
- GT4 HOUSE TRANSFORMER / AUX TRANSFORMER
- GT5 OCGT BUILDING
- GT6 ADMINISTRATION / CONTROL BUILDING
- GT7 COOLING FANS
- GT8 EMERGENCY GENERATORS
- GT9 FIRE WATER PUMP HOUSE
- GT10 FIRE WATER TANK (2000m³)
- GT11 FUEL UNLOADING
- GT12 WORKSHOP & STORAGE
- GT13 FUEL POLISHING UNIT & AIR COMPRESSOR
- GT14 FUEL STORAGE TANKS (22,000m³) & BUND
- GT15 GAS HEATER COMPOUND
- GT16 FOUL TREATMENT AREA
- GT17 SECURITY CABIN
- GT18 LIGHTNING MAST

AGI EQUIPMENT LEGEND:


- A1 AGI COMPOUND
- A2 GAS FILTRATION EQUIPMENT COMPOUND

Rev. Modifications

Rev.	By	Date
P01	PRE SID	26.03.24
P01	PLANNING	07.06.24

NOTES:

1. DIMENSIONS ONLY TO BE TAKEN FROM THIS DRAWING
2. THIS DRAWING TO BE READ IN CONJUNCTION WITH ALL OTHER RELEVANT DRAWINGS AND SPECIFICATIONS.

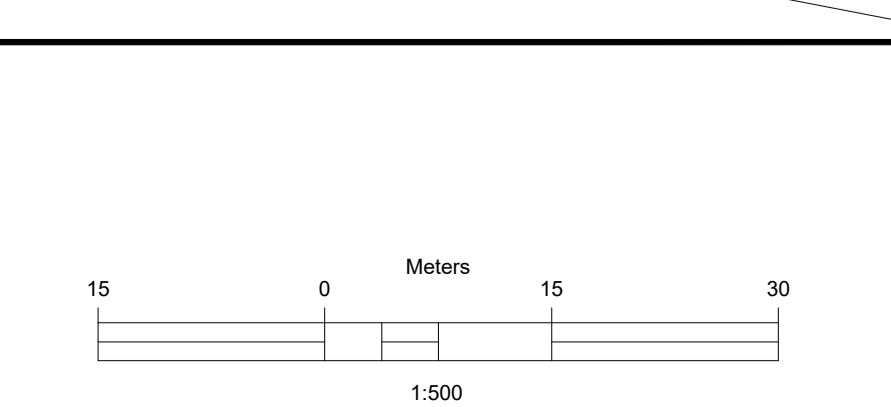

LEGEND:

Symbol	Description
[Blue line]	OWNERSHIP BOUNDARY
[Red line]	POST AND RAIL STOCK FENCE, EXISTING TREES / HEDGES TO BE RETAINED
[Green line]	PLANNING BOUNDARY
[Blue line]	2.66m PALISADE FENCE OR AS NOTED
[Blue line]	NEW ROAD HOT ROLLED ASPHALT TO DOE SPECIFICATION FOR ROAD WORKS
[Blue line]	EXISTING PUBLIC ROAD
[Blue line]	EXISTING ROAD (APPLICANT)
[Blue line]	EXISTING ROAD (ESB)
[Blue line]	50mm CLEAN STONE AREA
[Blue line]	GRASS AREA / UNDISTURBED
[Blue line]	GRAVEL CONSTRUCTION ROAD
[Blue line]	PROPOSED BUILDINGS
[Blue line]	STREAM DIVERSION
[Blue line]	EXISTING STREAM
[Blue line]	PROPOSED HV LINE / CABLE ROUTES
[Blue line]	UNDERGROUND GAS PIPE
[Blue line]	FILL AREA
[Blue line]	CUT AREA

© COPYRIGHT OF

HALSTON

IHUB BUILDING
WESTPORT ROAD
CASTLEBAR
CO. MAYO,
F23 K162

Email: info@halston.ie
Tel: 094 9010111

Client	COOLPOWRA FLEXGEN LIMITED
Project	COOLPOWRA (OCGT)
Title	PROPOSED SITE LAYOUT
Stage	PLANNING

Drawn	SK	Checked	WD	Approved	CS
Date	Mar 2024				
Scales	1:500				
Sheet	1 of 4				A0
Job No.	SEP-0398				Status
Dwg. No.	CPA-HAL-OC-XX-DR-PL-1010A				Rev
					P01