

Our Ref SEP-0398/WF/ACP/Ltr01_20260327_v1

Date: 27 March 2026

An Coimisiún Pleanála
64 Marlborough Street
Dublin 1
D01 V902


Dear Sir /Madam,

Re. Coolpowra Reserve Gas-Fired Generator – Case Number: ABP-320095-24

We act on behalf of Coolpowra Flex Gen Limited, the applicant, in the subject case ABP-320095-24. Further to your further information request dated 20 March 2026, please find attached two copies of a revised drawing clearly showing the original site boundary and the revised site boundary outlined in red.

We would appreciate it if you could please confirm receipt and acceptance of this correspondence. An electronic copy of the drawing was provided to An Coimisiún Pleanála by email (sids@pleanala.ie) on 27 March 2026.


Yours sincerely,

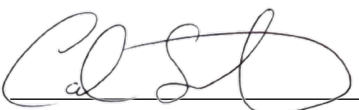

Mr Colm Staunton

Director
Halston Environmental & Planning Limited

GIS EQUIPMENT LEGEND:	
S1	PROPOSED 400kV GIS SUBSTATION
S2	GIS SUBSTATION COMPOUND
S3	FOUL HOLDING TANK
S4	COMMUNICATIONS TOWER - 36m HIGH
S5	OVERHEAD LINE GANTRY
AGI EQUIPMENT LEGEND:	
A1	AGI COMPOUND
A2	GAS FILTRATION EQUIPMENT COMPOUND
OCGT EQUIPMENT LEGEND:	
GT1	PROPOSED 400kV AIS COMPOUND
GT2	FIRE WATER RETENTION TANK (3000m³)
GT3	TRANSFORMERS
GT4	HOUSE TRANSFORMER / AUX TRANSFORMER
GT5	OCGT BUILDING
GT6	ADMINISTRATION / CONTROL BUILDING
GT7	COOLING FANS
GT8	EMERGENCY GENERATORS
GT9	FIRE WATER PUMP HOUSE
GT10	FIRE WATER TANK (2000m³)
GT11	FUEL UNLOADING
GT12	WORKSHOP & STORAGE
GT13	FUEL POLISHING UNIT & AIR COMPRESSOR
GT14	FUEL STORAGE TANKS (22,000m³) & BUND
GT15	GAS HEATER COMPOUND
GT16	FOUL TREATMENT AREA
GT17	SECURITY CABIN
GT18	LIGHTNING MAST
SYNCON EQUIPMENT LEGEND:	
SYN1	SYNCON COMPOUND
SYN2	SYNCON BUILDING
SYN3	AIS 400kV
SYN4	FOUL HOLDING TANK
SYN5	COOLING FANS
SYN6	FIRE WATER TANK
SYN7	ESB RURAL SUPPLY COMPOUND
SYN8	LIGHTNING MAST
LDES EQUIPMENT LEGEND:	
LD1	LDES COMPOUND
LD2	IPP BUILDING
LD3	AIS 400kV
LD4	TRANSFORMER
LD5	FOUL HOLDING TANK
LD6	FIRE WATER TANK
LD7	LIGHTNING MAST

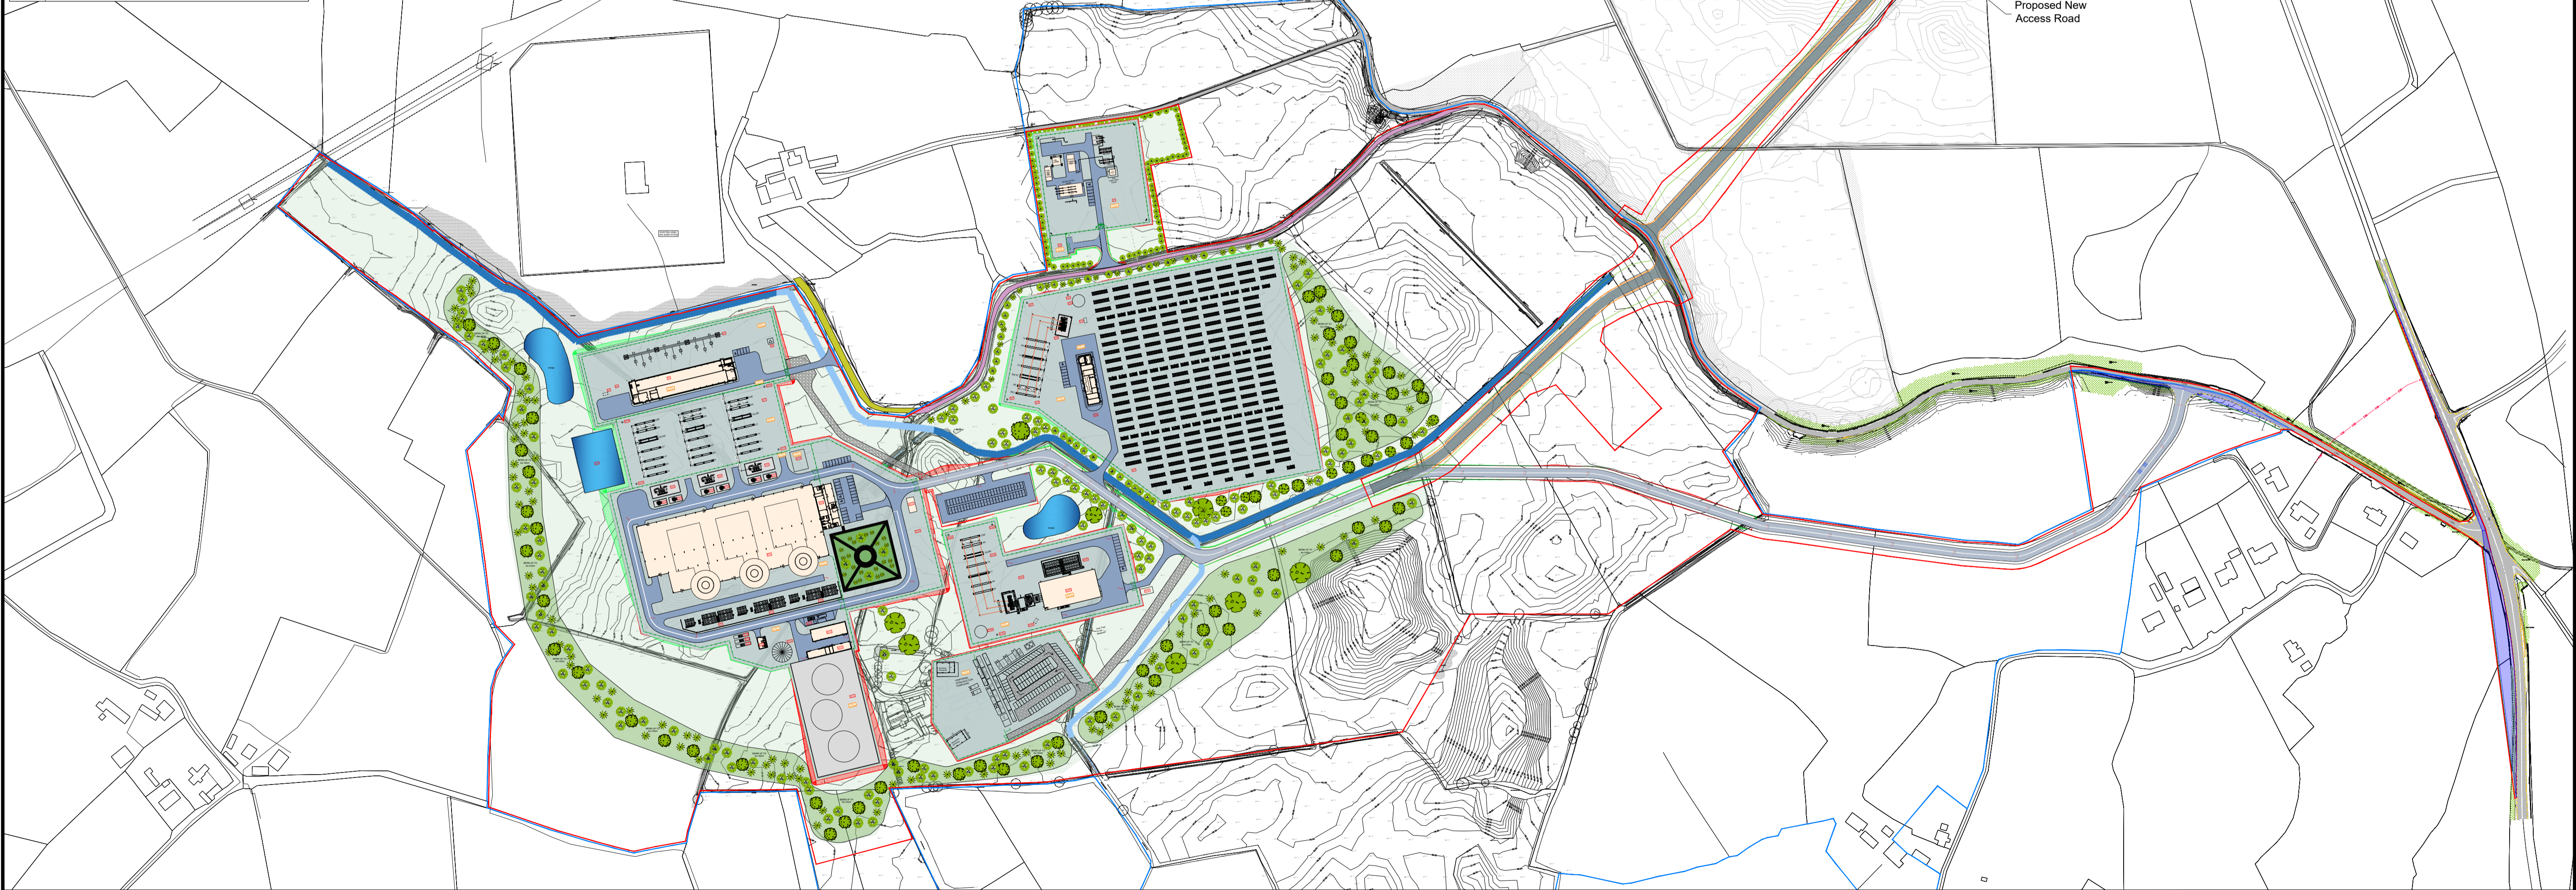

Rev.	Modifications	By	Date
P10	PLANNING	SK	25.03.26

LEGEND:	
OWNERSHIP BOUNDARY (POST AND RAIL STOCK FENCE EXISTING TREES / HEDGES TO BE RETAINED)	
PLANNING BOUNDARY (2.65m PALISADE FENCE OR AS NOTED)	
NEW ROAD HOT ROLLED ASPHALT TO DOE SPECIFICATION FOR ROAD WORKS	
EXISTING PUBLIC ROAD	
EXISTING ROAD (APPLICANT)	
EXISTING ROAD (ESB)	
50mm CLEAN STONE AREA	
GRASS AREA / UNDISTURBED	
GRAVEL CONSTRUCTION ROAD	
PROPOSED BUILDINGS	
STREAM DIVERSION	
EXISTING STREAM	
PROPOSED HV LINE / CABLE ROUTES	
UNDERGROUND GAS PIPE	
FILL AREA	
CUT AREA	
GAS	

© COPYRIGHT OF

HALSTON

Email: info@halston.ie
Tel: 094 9010111

**IHUB BUILDING
WESTPORT ROAD
CASTLEBAR
CO. MAYO.
F23 K162**

Client	COOLPOWRA FLEXGEN LIMITED	Drawn	SK	Checked	WD	Approved	CS
Project	COOLPOWRA	Date	Mar 2024	Scale	1:2500	Sheet	1 of 1
Title	MASTER PLAN SITE LAYOUT	Job No.	SEP-0398	Sheet Size	A1	Rev	P10
Stage	PLANNING	Dwg. No.	CPA-HAL-MP-XX-DR-PL-1000				